



Retrofit Design A

0.5-ft contours  
120 acres

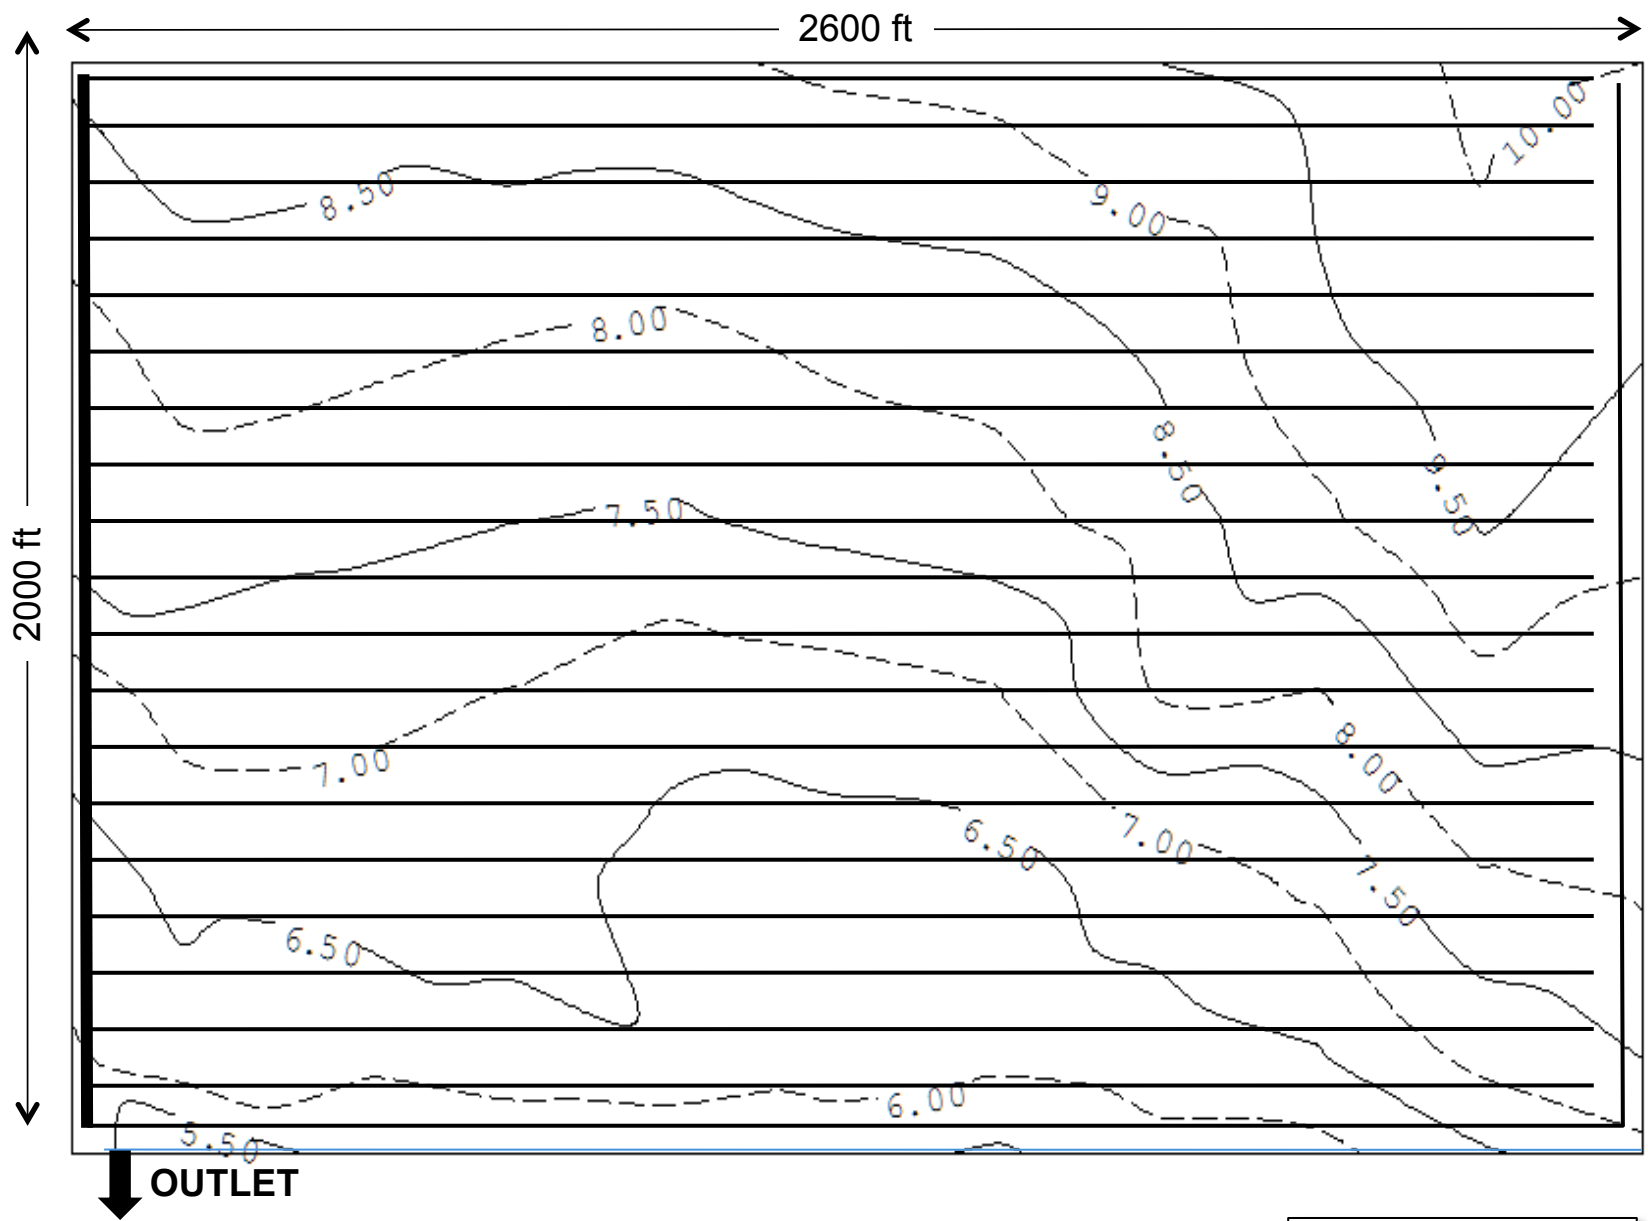


Retrofit Design B

0.5-ft contours  
120 acres

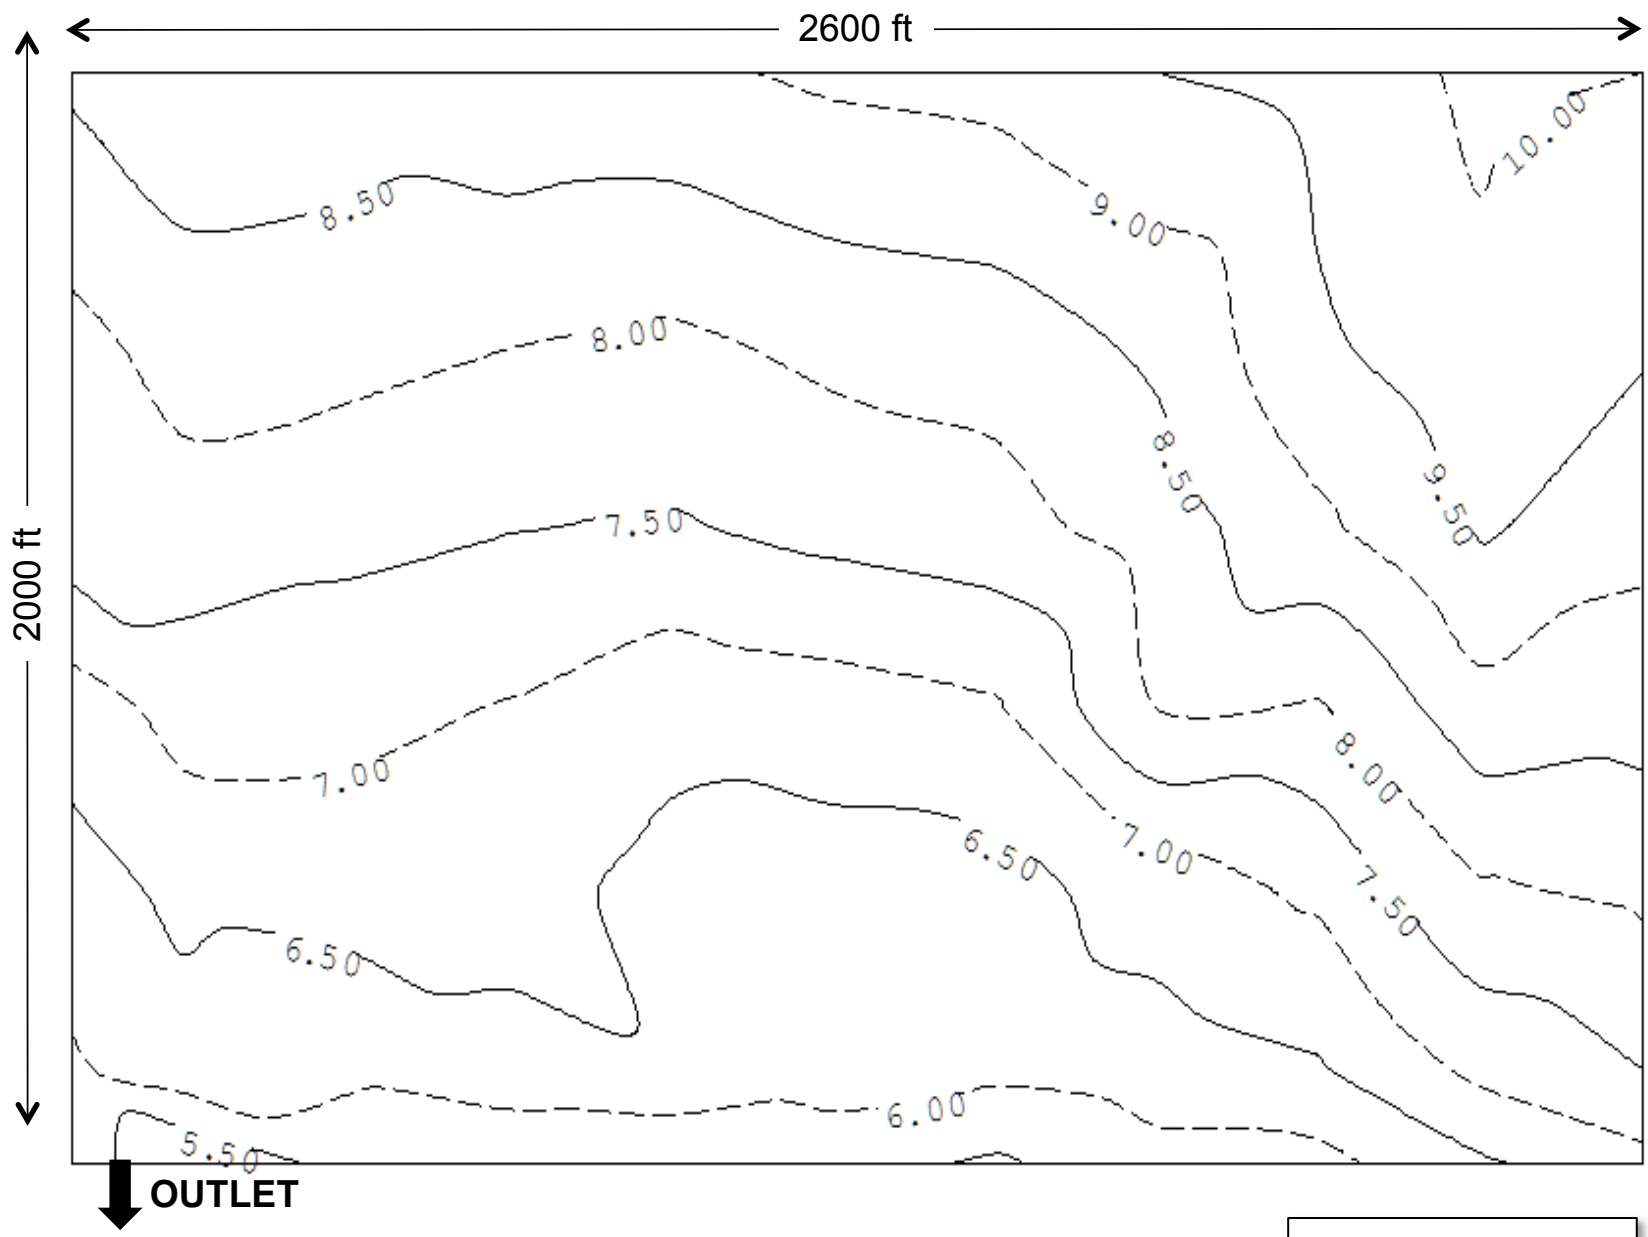

DWM Design

0.5-ft contours  
120 acres

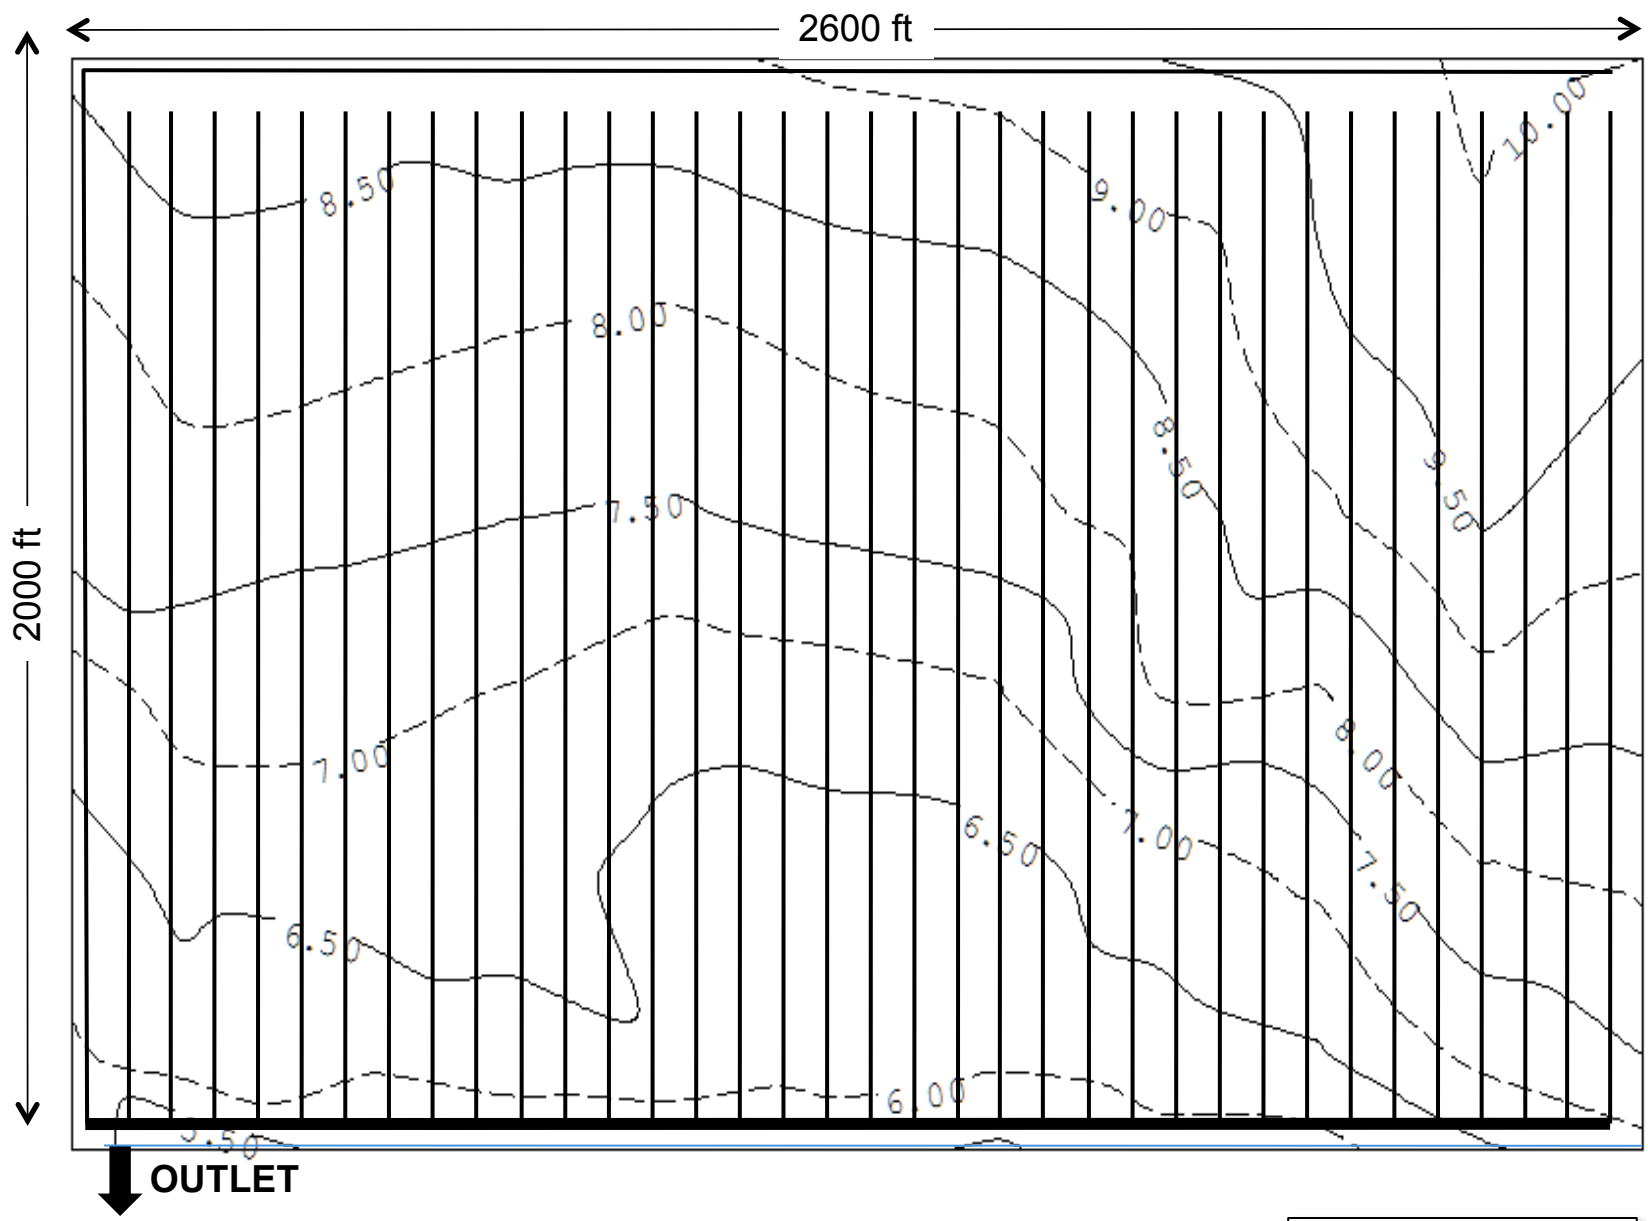

## Retrofit Design A1: New Submains

0.5-ft contours  
120 acres